



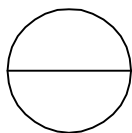

DESIGN COMPONENTS INC / METALWALK
 115 WALTER WAY
 FAYETTEVILLE, GA 30214
 PHONE: (800) 868-9910
 FAX: (770) 460-7872
 www.rooftopwalkway.com

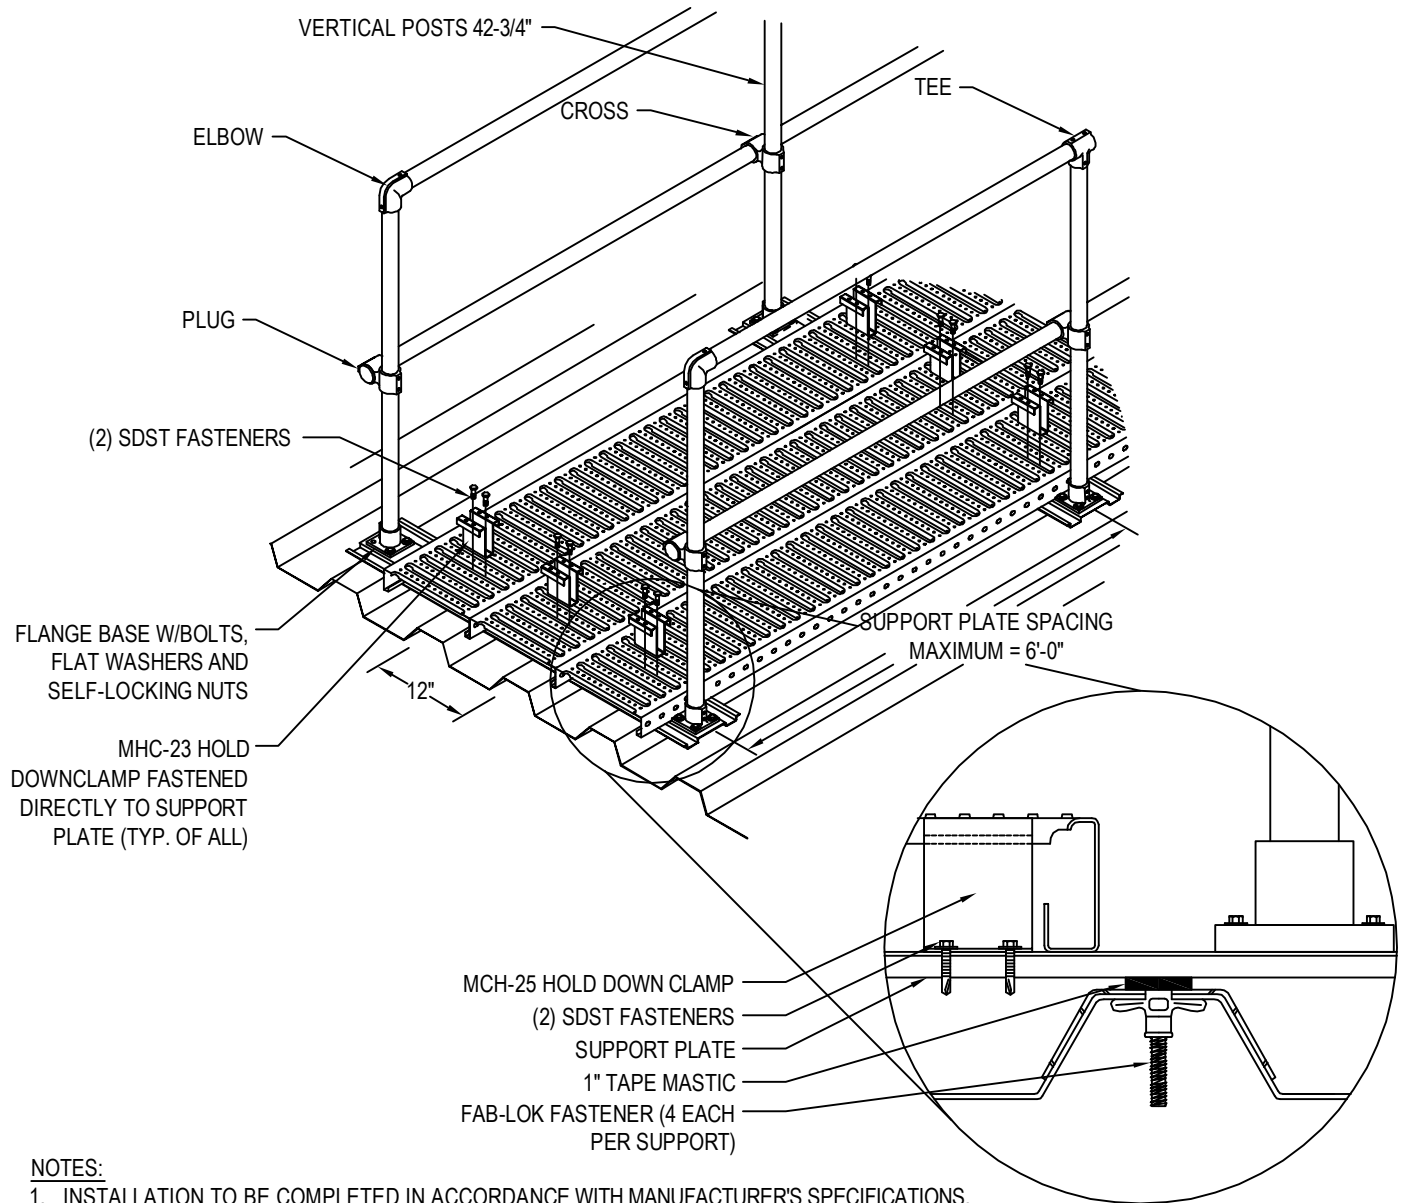

ROOFTOP METALWALK SYSTEM - RIB PANEL

36" WIDE METALWALK®, SUPPORT PLATE W/FASTENERS, PARALLEL TO PANEL

