




DESIGN COMPONENTS INC / METALWALK
 115 WALTER WAY
 FAYETTEVILLE, GA 30214
 PHONE: (800) 868-9910
 FAX: (770) 460-7872
 www.rooftopwalkway.com

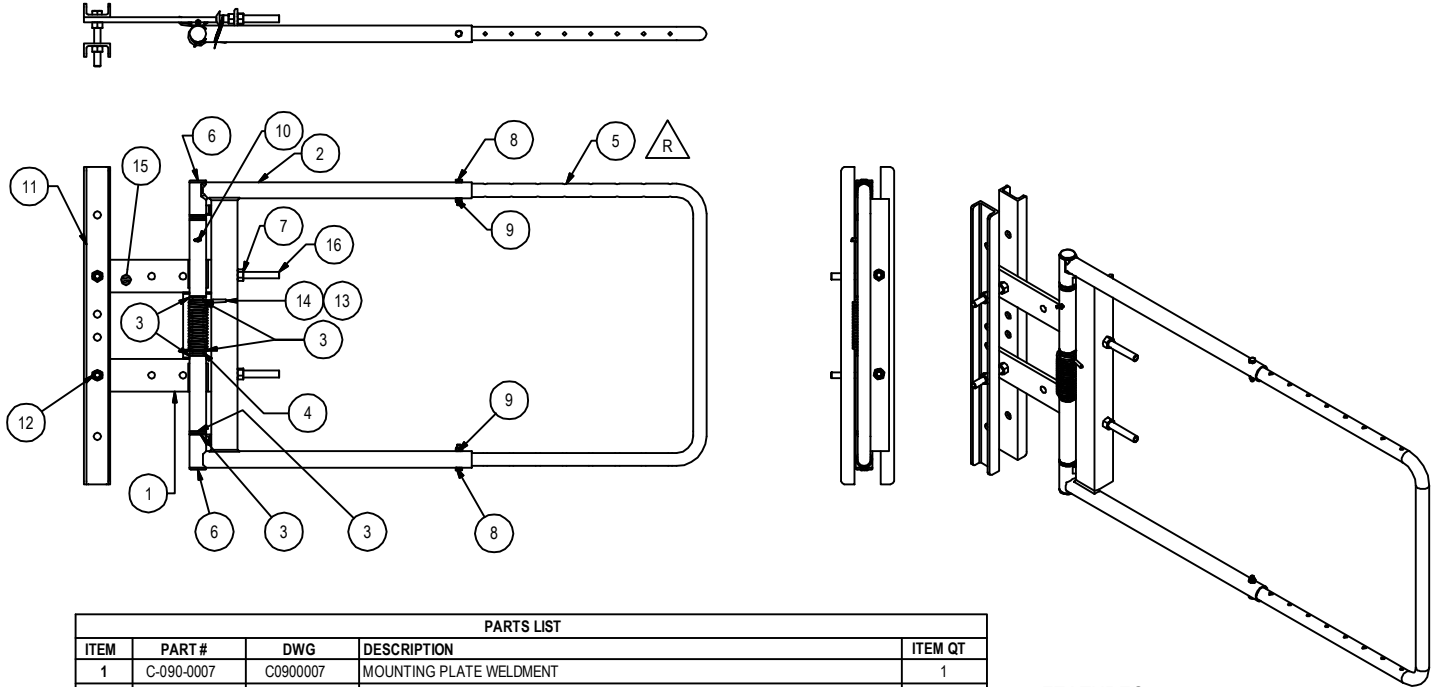


PARTS LIST				
ITEM	PART #	DWG	DESCRIPTION	ITEM QT
1	C-090-0007	C0900007	MOUNTING PLATE WELDMENT	1
2	C-090-0004	C0900004	GATE BRACE WELDMENT 24-40"	1
3	D0900013	D0900013	NYLON GATE PIVOT BUSHING	8
4	D0900014	D0900014	3/4 SST GATE PIVOT TUBE	1
5	D0900025	D0900025	24-40" GATE TUBE PLAIN FOR REG/GALV.	1
6	A-301-0681	-	CAP PLUG 1 1/4" 14-20 CCF	2
7	A-301-1104	-	1/2-13 HEX NUT Z/P	4
8	A-301-1508	-	1/4-20 X 1 3/4 HHCS Z/P (GRADE 5)	2
9	A-301-1121	-	1/4-20 N/I LOCKNUT Z/P	2
10	A-301-0073	-	3/16 X 1 1/2 COTTER PIN Z/P	1
11	B-090-0014	B0900014	TORSION BAR FOR GATE	2
12	SU0074		GATE MOUNTING HARDWARE Z/P	1
13	A-301-0389	B0900027	TORSION SPRING (SST) FOR GATE	1
14	A-301-0365	A0900030	ROUND CAP - DIP MOLDED END-CAP BLACK	2
15	C0080016-01	C0080016	LABEL KIT: GATE POWDER COATED	1
16	A-301-1503	-	1/2-13 X 4 1/2 CARRIAGE BOLT Z/P (GRADE 5)	2

FEATURES:

- 24" - 40" ADJUSTABLE SELF CLOSING GATE
- STANDARD FINISH "SAFETY YELLOW"
- OTHER FINISHES AVAILABLE UPON REQUEST.

NOTES:

1. ALL POWDER COATED MODELS, ASSEMBLE HARDWARE ITEMS AFTER CURING.
2. INSTALLATION TO BE COMPLETED IN ACCORDANCE WITH MANUFACTURER'S SPECIFICATIONS.
3. DO NOT SCALE DRAWING.
4. THIS DRAWING IS INTENDED FOR USE BY ARCHITECTS, ENGINEERS, CONTRACTORS, CONSULTANTS AND DESIGN PROFESSIONALS FOR PLANNING PURPOSES ONLY. THIS DRAWING MAY NOT BE USED FOR CONSTRUCTION.
5. ALL INFORMATION CONTAINED HEREIN WAS CURRENT AT THE TIME OF DEVELOPMENT BUT MUST BE REVIEWED AND APPROVED BY THE PRODUCT MANUFACTURER TO BE CONSIDERED ACCURATE.
6. CONTRACTOR'S NOTE: FOR PRODUCT AND COMPANY INFORMATION VISIT www.CADdetails.com/info AND ENTER REFERENCE NUMBER 5018-022.

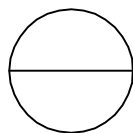

ROOFTOP METALWALK SYSTEM - SAFETY GATE

SAFETY GATE

