




DESIGN COMPONENTS INC / METALWALK  
 115 WALTER WAY  
 FAYETTEVILLE, GA 30214  
 PHONE: (800) 868-9910  
 FAX: (770) 460-7872  
 www.rooftopwalkway.com

**NOTES:**

- 1- INSTALLATION PROCEDURE SAME AS SHOW ON PAGES 36-38.
- 2- VERTICAL POST FOR PERIMETER HANDRAIL IS 38".
- 3- MEASUREMENT FROM TOP OF POST TO TOP OF CROSS FITTING IS 19".
- 4- 42" HEIGHT IS MEASURED FROM THE FLAT OF THE PANEL TO THE TOP OF THE HORIZONTAL PIPE.

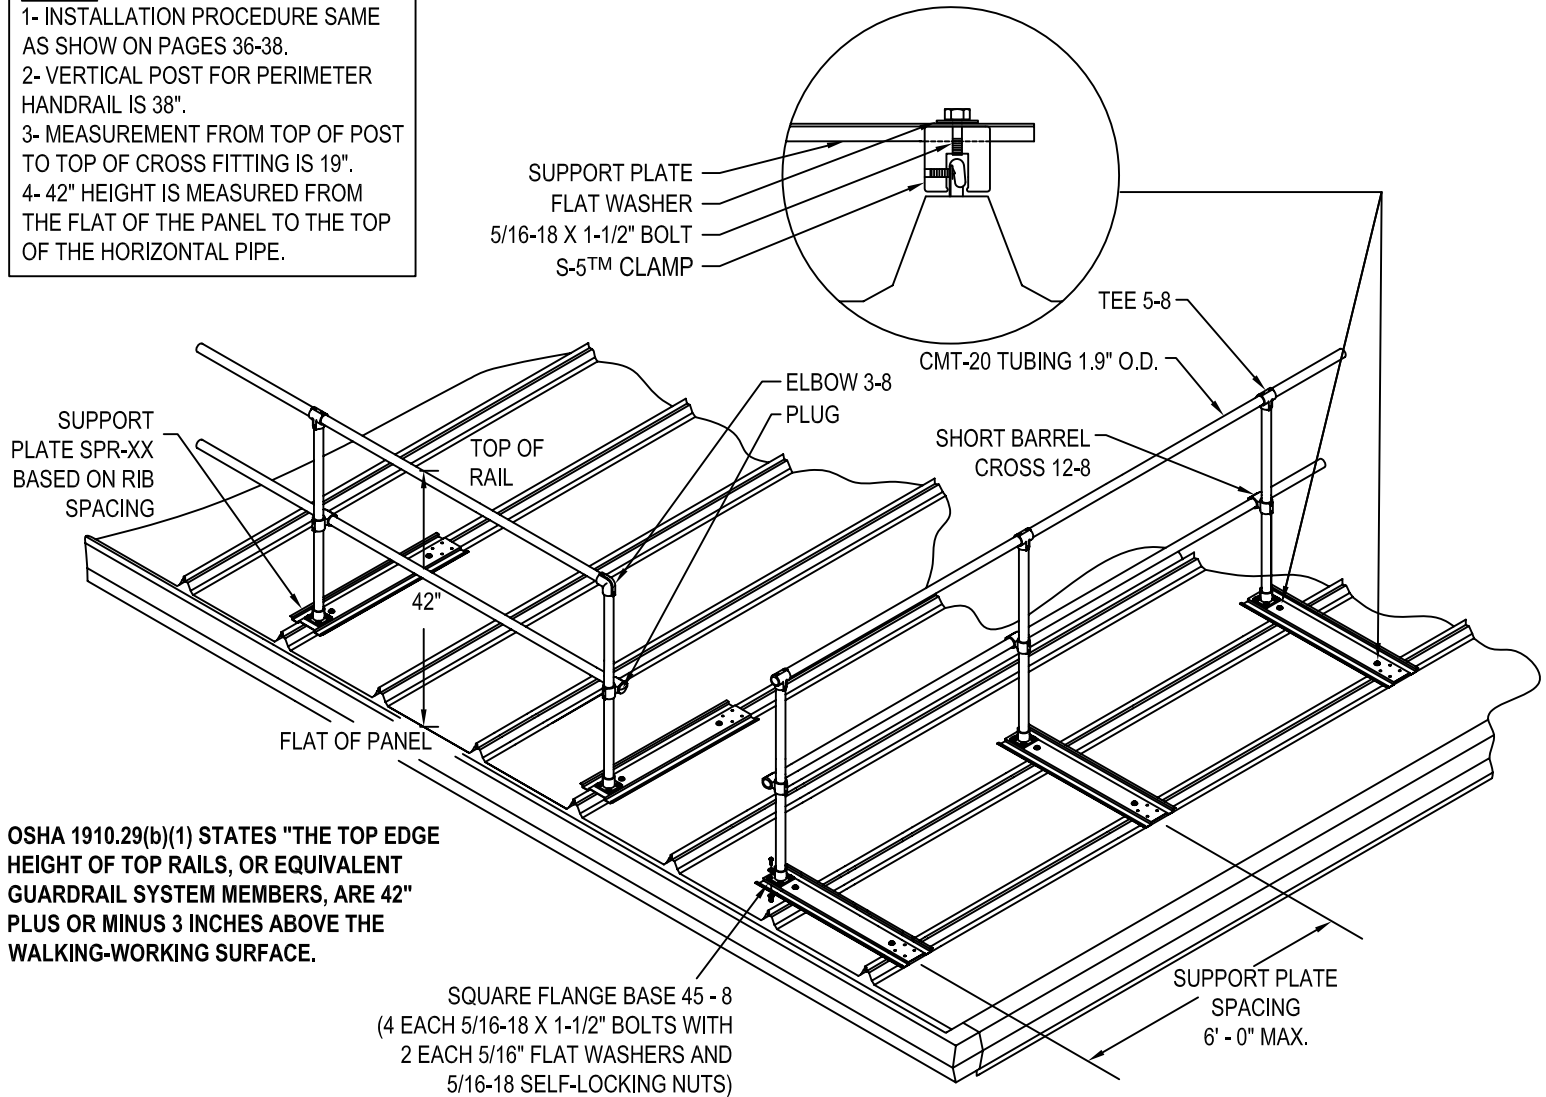


OSHA 1910.29(b)(1) STATES "THE TOP EDGE HEIGHT OF TOP RAILS, OR EQUIVALENT GUARDRAIL SYSTEM MEMBERS, ARE 42" PLUS OR MINUS 3 INCHES ABOVE THE WALKING-WORKING SURFACE.

SQUARE FLANGE BASE 45 - 8  
 (4 EACH 5/16-18 X 1-1/2" BOLTS WITH  
 2 EACH 5/16" FLAT WASHERS AND  
 5/16-18 SELF-LOCKING NUTS)

**NOTES:**

1. INSTALLATION TO BE COMPLETED IN ACCORDANCE WITH MANUFACTURER'S SPECIFICATIONS.
2. DO NOT SCALE DRAWING.
3. THIS DRAWING IS INTENDED FOR USE BY ARCHITECTS, ENGINEERS, CONTRACTORS, CONSULTANTS AND DESIGN PROFESSIONALS FOR PLANNING PURPOSES ONLY. THIS DRAWING MAY NOT BE USED FOR CONSTRUCTION.
4. ALL INFORMATION CONTAINED HEREIN WAS CURRENT AT THE TIME OF DEVELOPMENT BUT MUST BE REVIEWED AND APPROVED BY THE PRODUCT MANUFACTURER TO BE CONSIDERED ACCURATE.
5. CONTRACTOR'S NOTE: FOR PRODUCT AND COMPANY INFORMATION VISIT [www.CADdetails.com/info](http://www.CADdetails.com/info) AND ENTER REFERENCE NUMBER 5018-023.

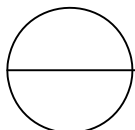

**HANDRAIL SYSTEM - PERIMETER RAILING**

PERIMETER RAILING

