



# METALWALK®

BY DESIGN COMPONENTS, INC

DESIGN COMPONENTS INC / METALWALK


115 WALTER WAY

FAYETTEVILLE, GA 30214

PHONE: (800) 868-9910


FAX: (770) 460-7872

www.rooftopwalkway.com

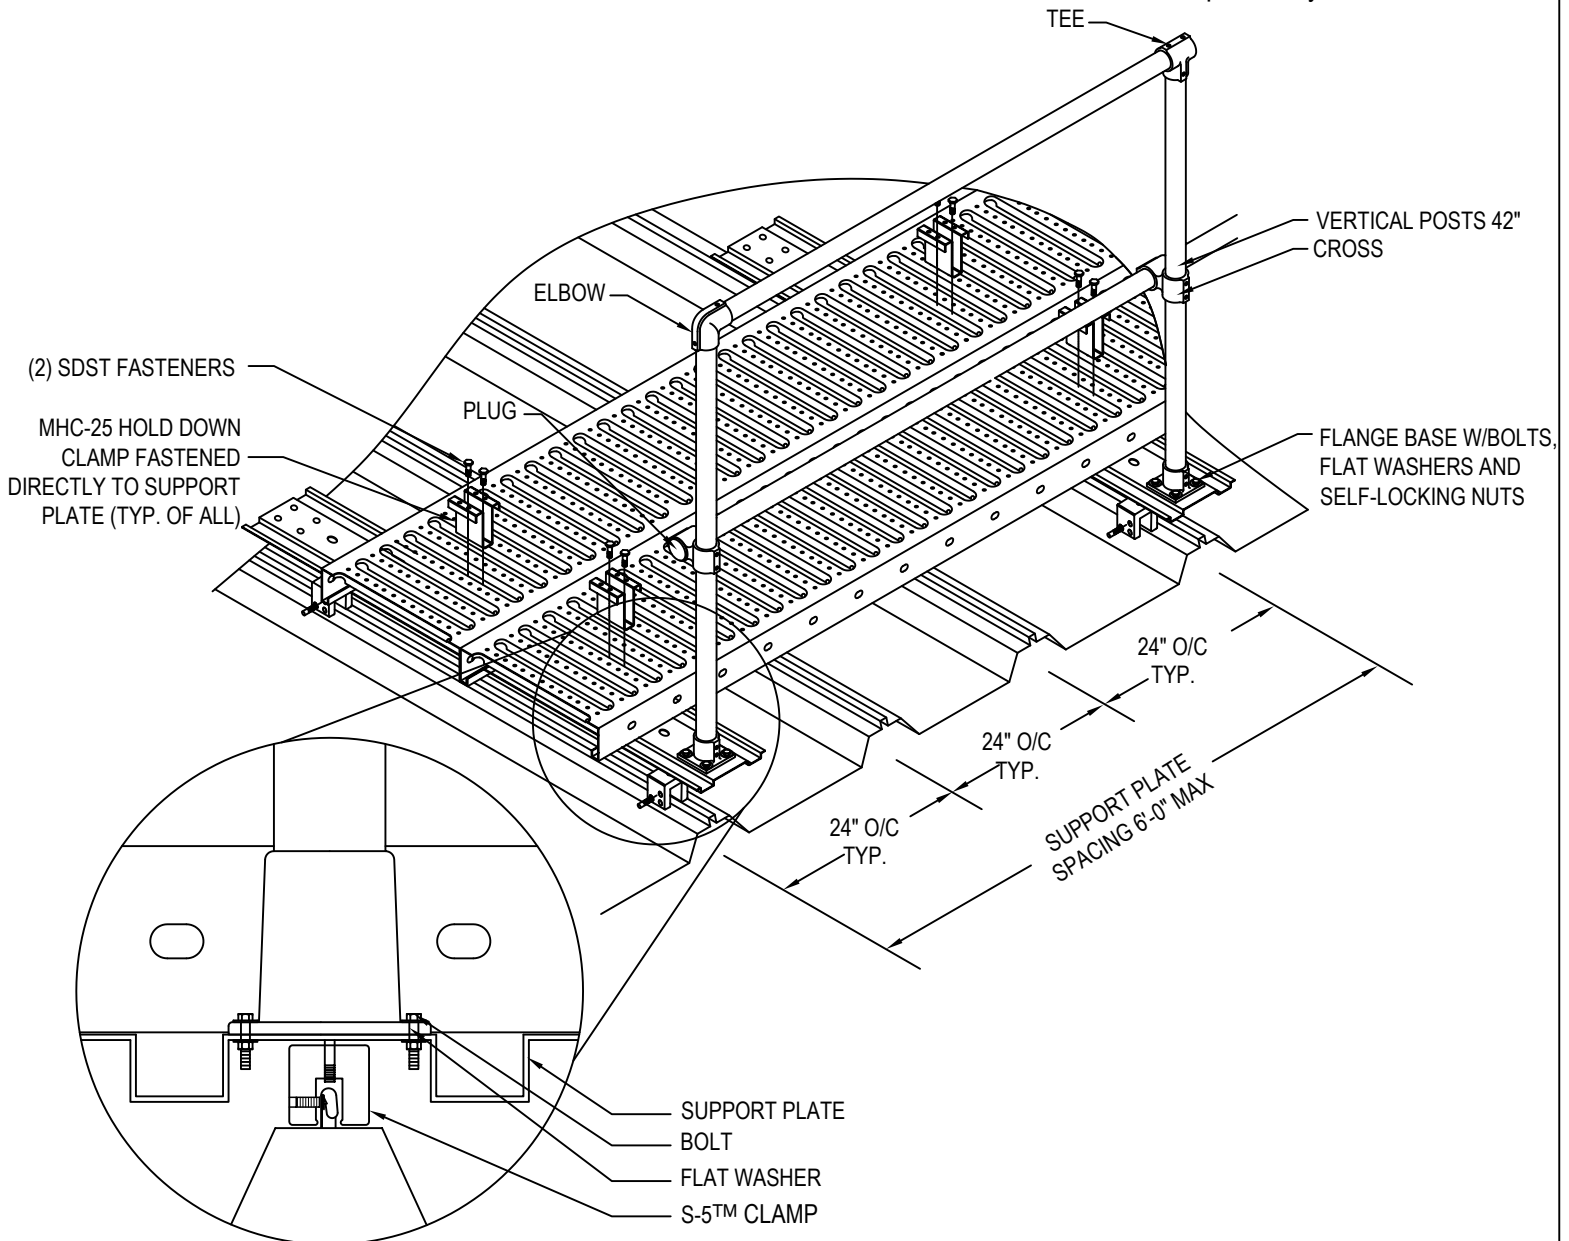

**NOTES:**

1. INSTALLATION TO BE COMPLETED IN ACCORDANCE WITH MANUFACTURER'S SPECIFICATIONS.
2. DO NOT SCALE DRAWING.
3. THIS DRAWING IS INTENDED FOR USE BY ARCHITECTS, ENGINEERS, CONTRACTORS, CONSULTANTS AND DESIGN PROFESSIONALS FOR PLANNING PURPOSES ONLY. THIS DRAWING MAY NOT BE USED FOR CONSTRUCTION.
4. ALL INFORMATION CONTAINED HEREIN WAS CURRENT AT THE TIME OF DEVELOPMENT BUT MUST BE REVIEWED AND APPROVED BY THE PRODUCT MANUFACTURER TO BE CONSIDERED ACCURATE.
5. CONTRACTOR'S NOTE: FOR PRODUCT AND COMPANY INFORMATION VISIT [www.CADdetails.com/info](http://www.CADdetails.com/info) AND ENTER REFERENCE NUMBER 5018-021.

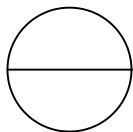

## ROOFTOP METALWALK SYSTEM - TRAPEZOID SSR

24" WIDE METALWALK®, 1 SIDED HANDRAIL, S-5™ CLAMP, PERPENDICULAR

